


CEILING: CENTER AREA 26'-0"
 LOWEST LIGHT 16'-0"
 OUTER LEFT & RIGHT 9'-0"

ACHMM
 August 27 - September 4, 2009
 Sheraton San Diego Hotel & Marina
 San Diego, California
 Pavilion

Inventory as of 08/12/2008

Dimension	Size	Qty	SqFt
8'x10'	80	81	6,480
Totals:		81	6,480

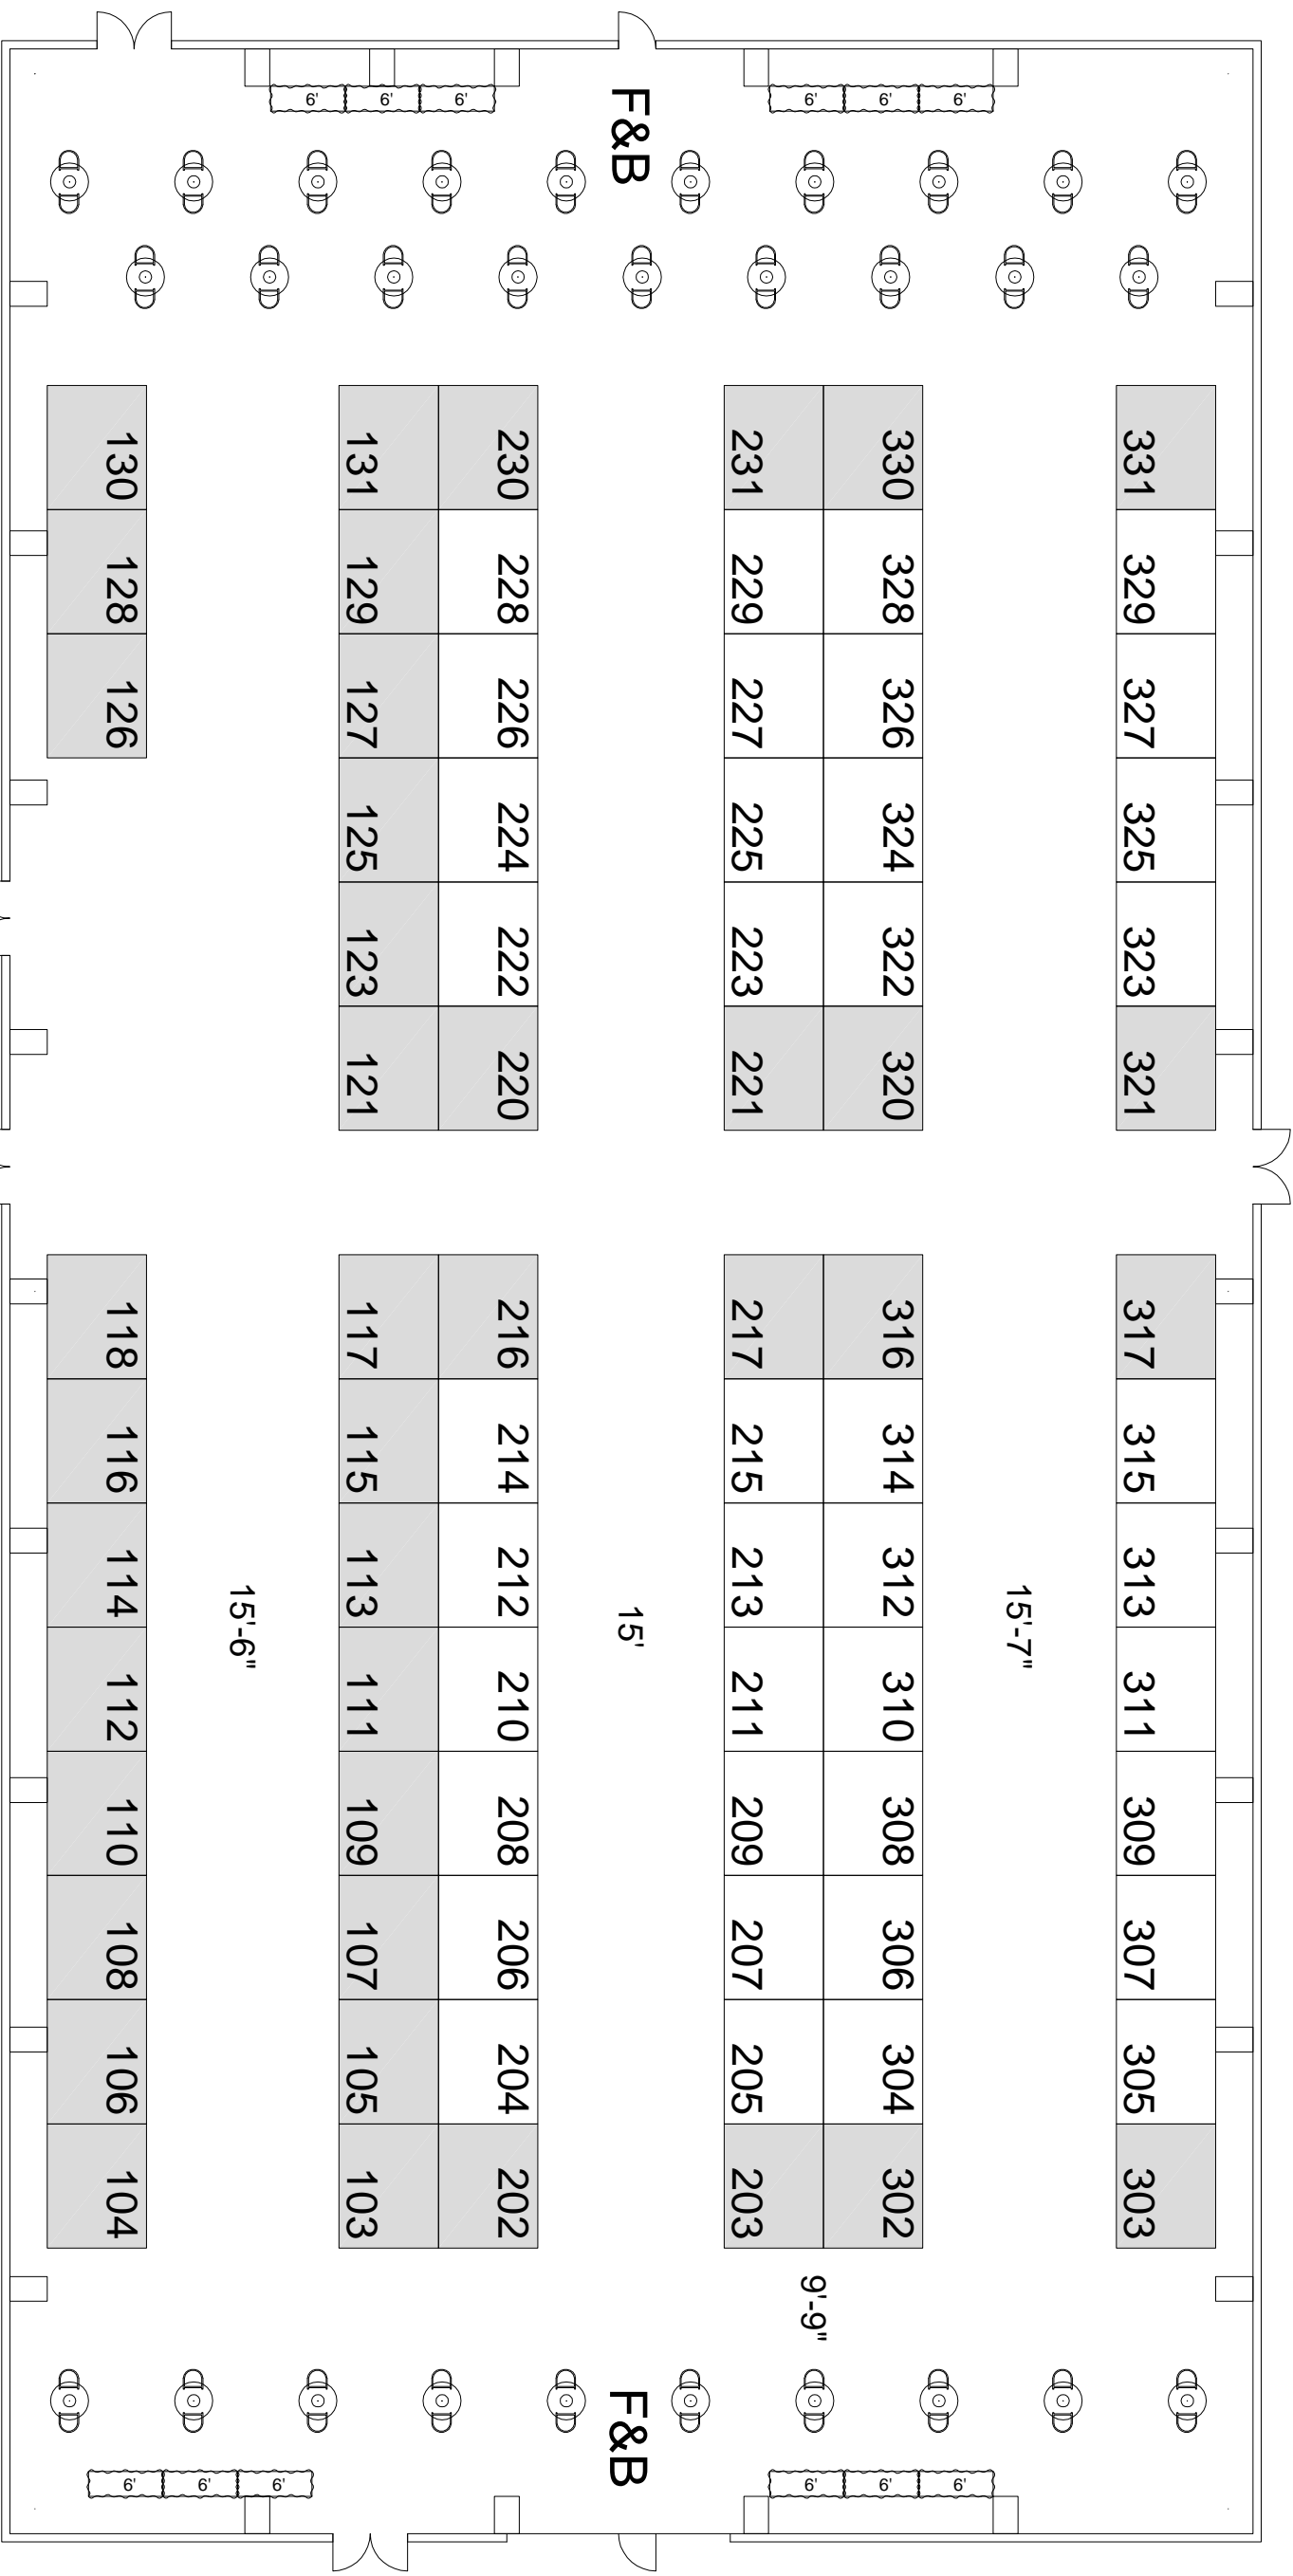

**This floor plan is subject to fire marshal approval. Aisles Are 10' Wide (Unless Noted Otherwise)*



10215 South Painter Ave
 Santa Fe Springs, Ca 90670
 Phone: 562.941.8404
 Fax: 562.941.8504

Account Executive
 Almee Riels
 File Name
 P12345_ACHMM

Revision Date
 08/12/08
 Drawn By
 Bill Williams

City
 San Diego
 Scale
 not to scale

Disclaimer
 EVERY EFFORT HAS BEEN MADE TO ENSURE THE ACCURACY OF ALL INFORMATION CONTAINED ON THIS FLOOR PLAN. HOWEVER, NO WARRANTIES, EITHER EXPRESSED OR IMPLIED, ARE MADE WITH RESPECT TO THIS FLOOR PLAN. IF THE LOCATION OF BUILDING OR EXHIBIT IS NOT CLEARLY INDICATED ON THIS FLOOR PLAN, PLEASE CONTACT THE ARCHITECT FOR CLARIFICATION. THE ARCHITECT ASSUMES NO LIABILITY FOR ANY ERRORS OR OMISSIONS IN THIS FLOOR PLAN. THE ARCHITECT'S RESPONSIBILITY IS LIMITED TO THE DESIGN AND CONSTRUCTION OF THE EXHIBIT LOCATIONS.